




資料7 周辺インフラ整備現況図

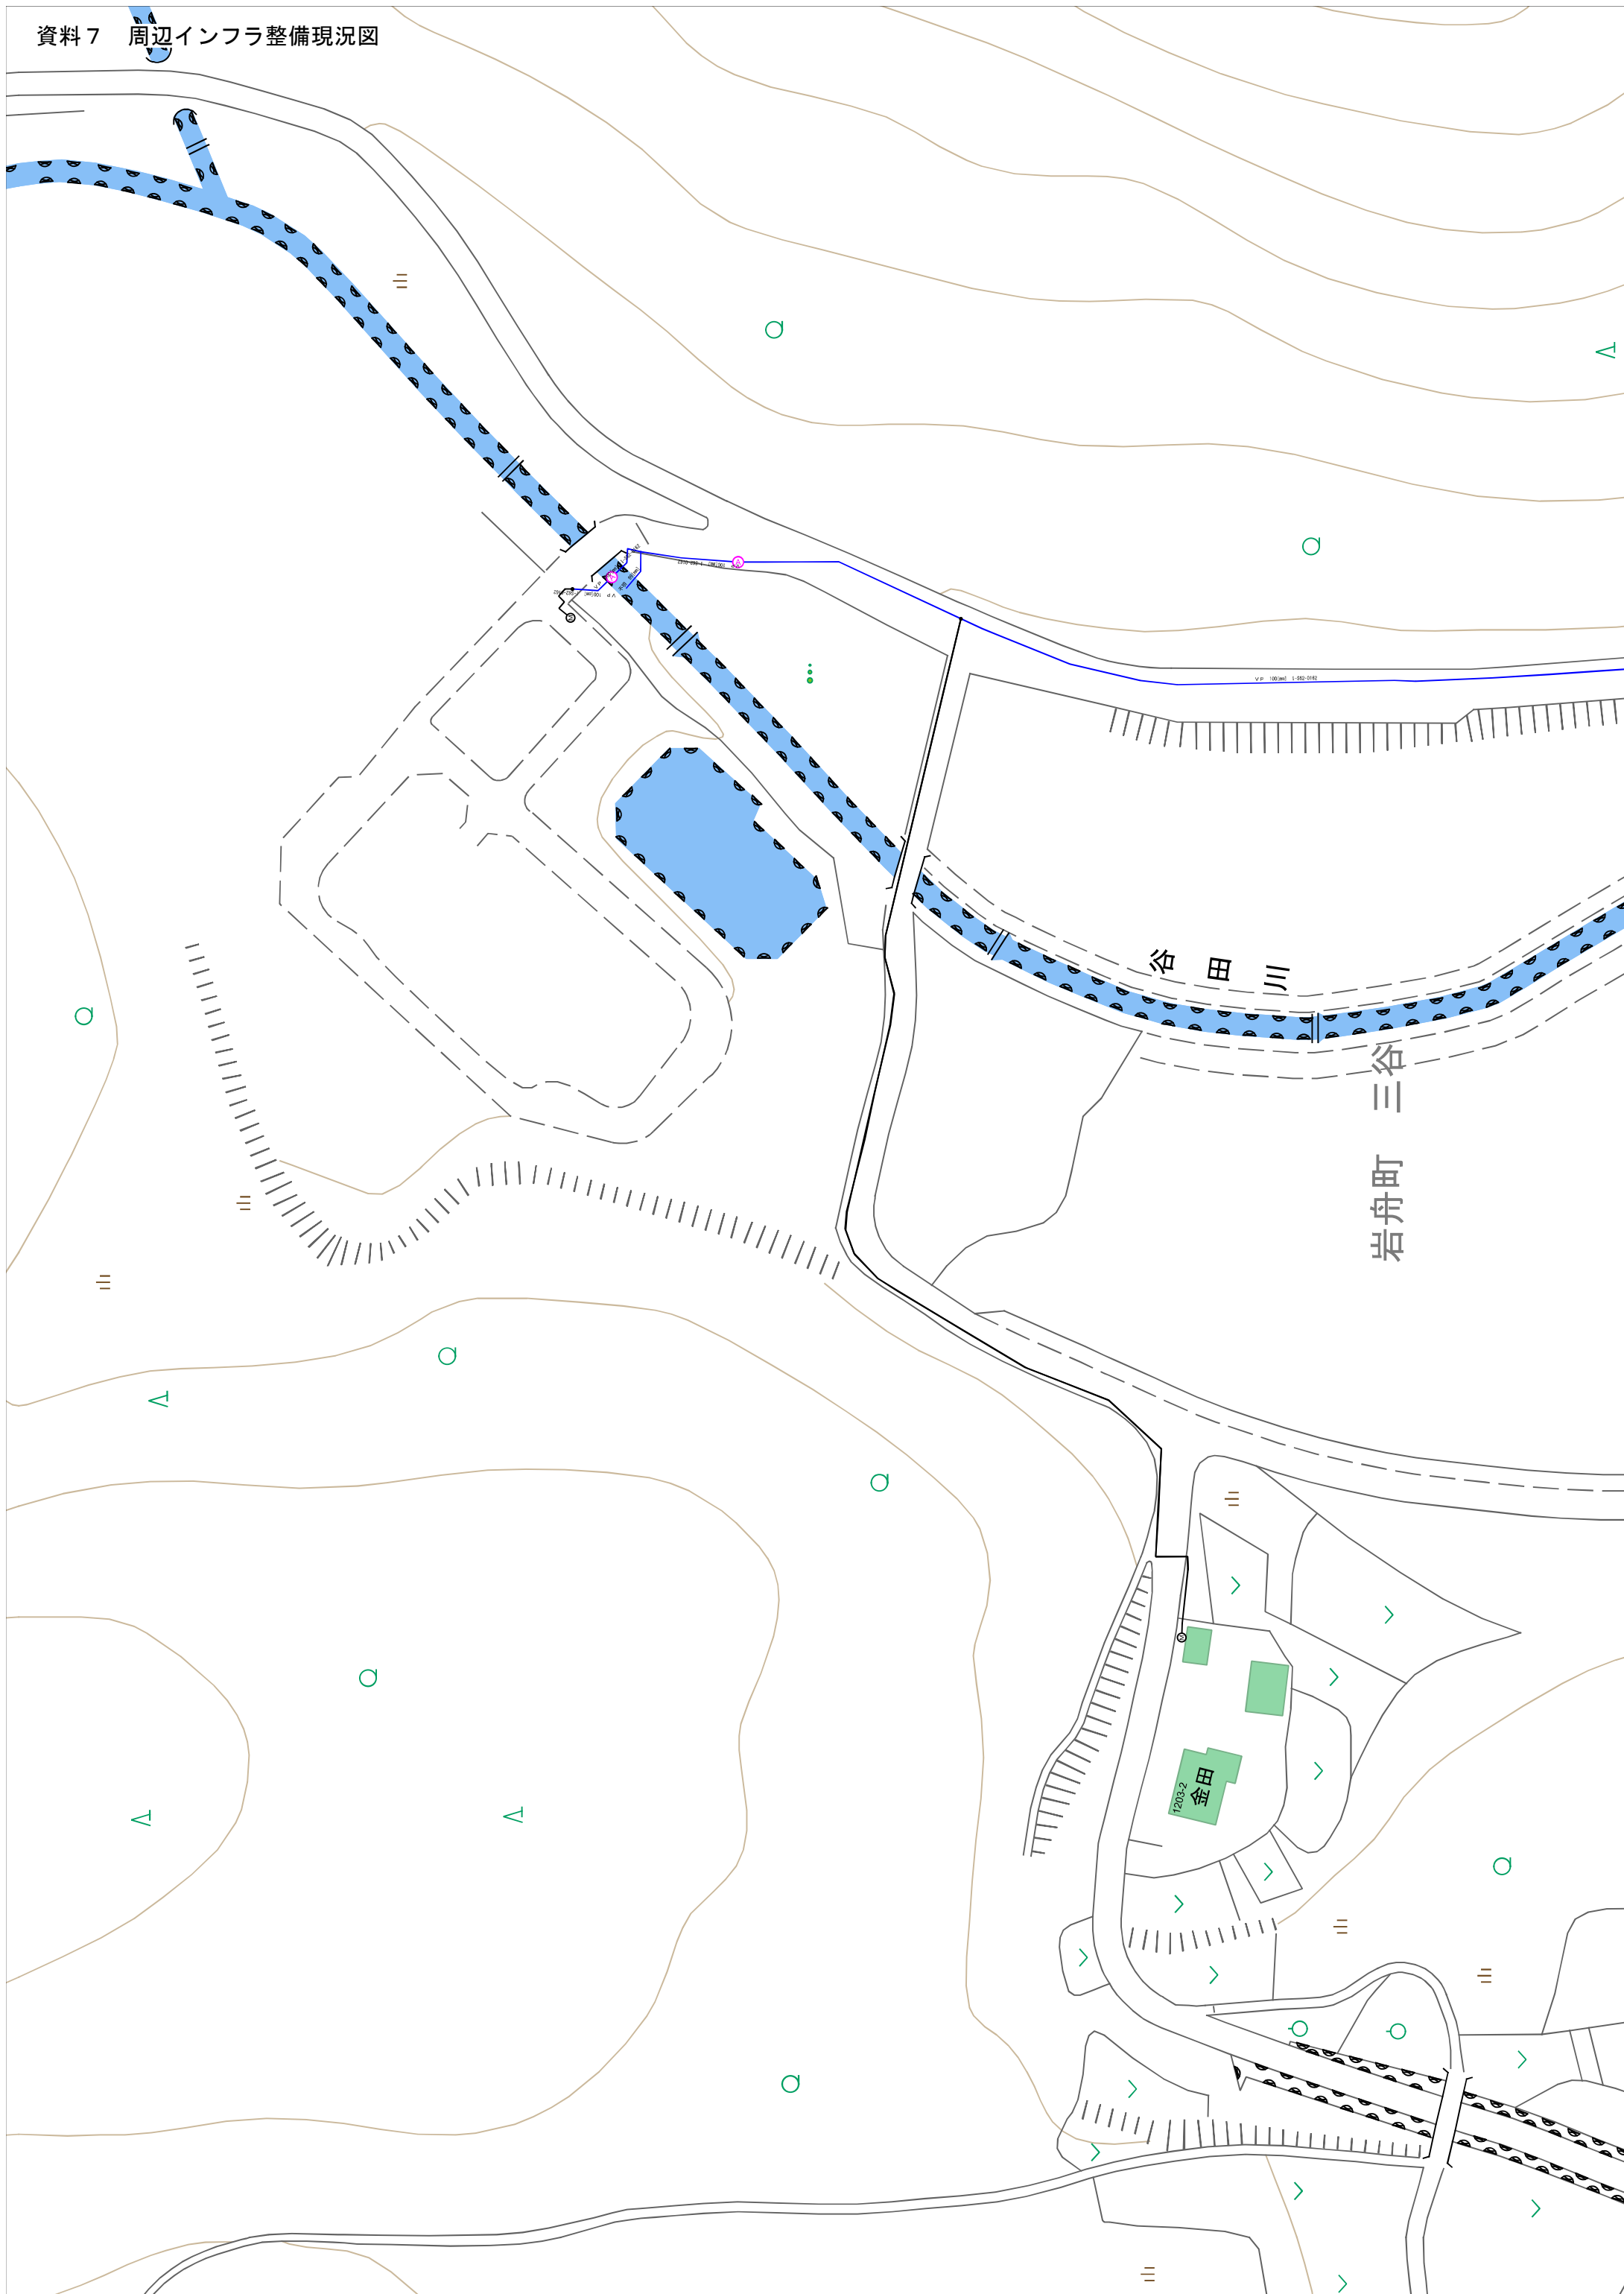

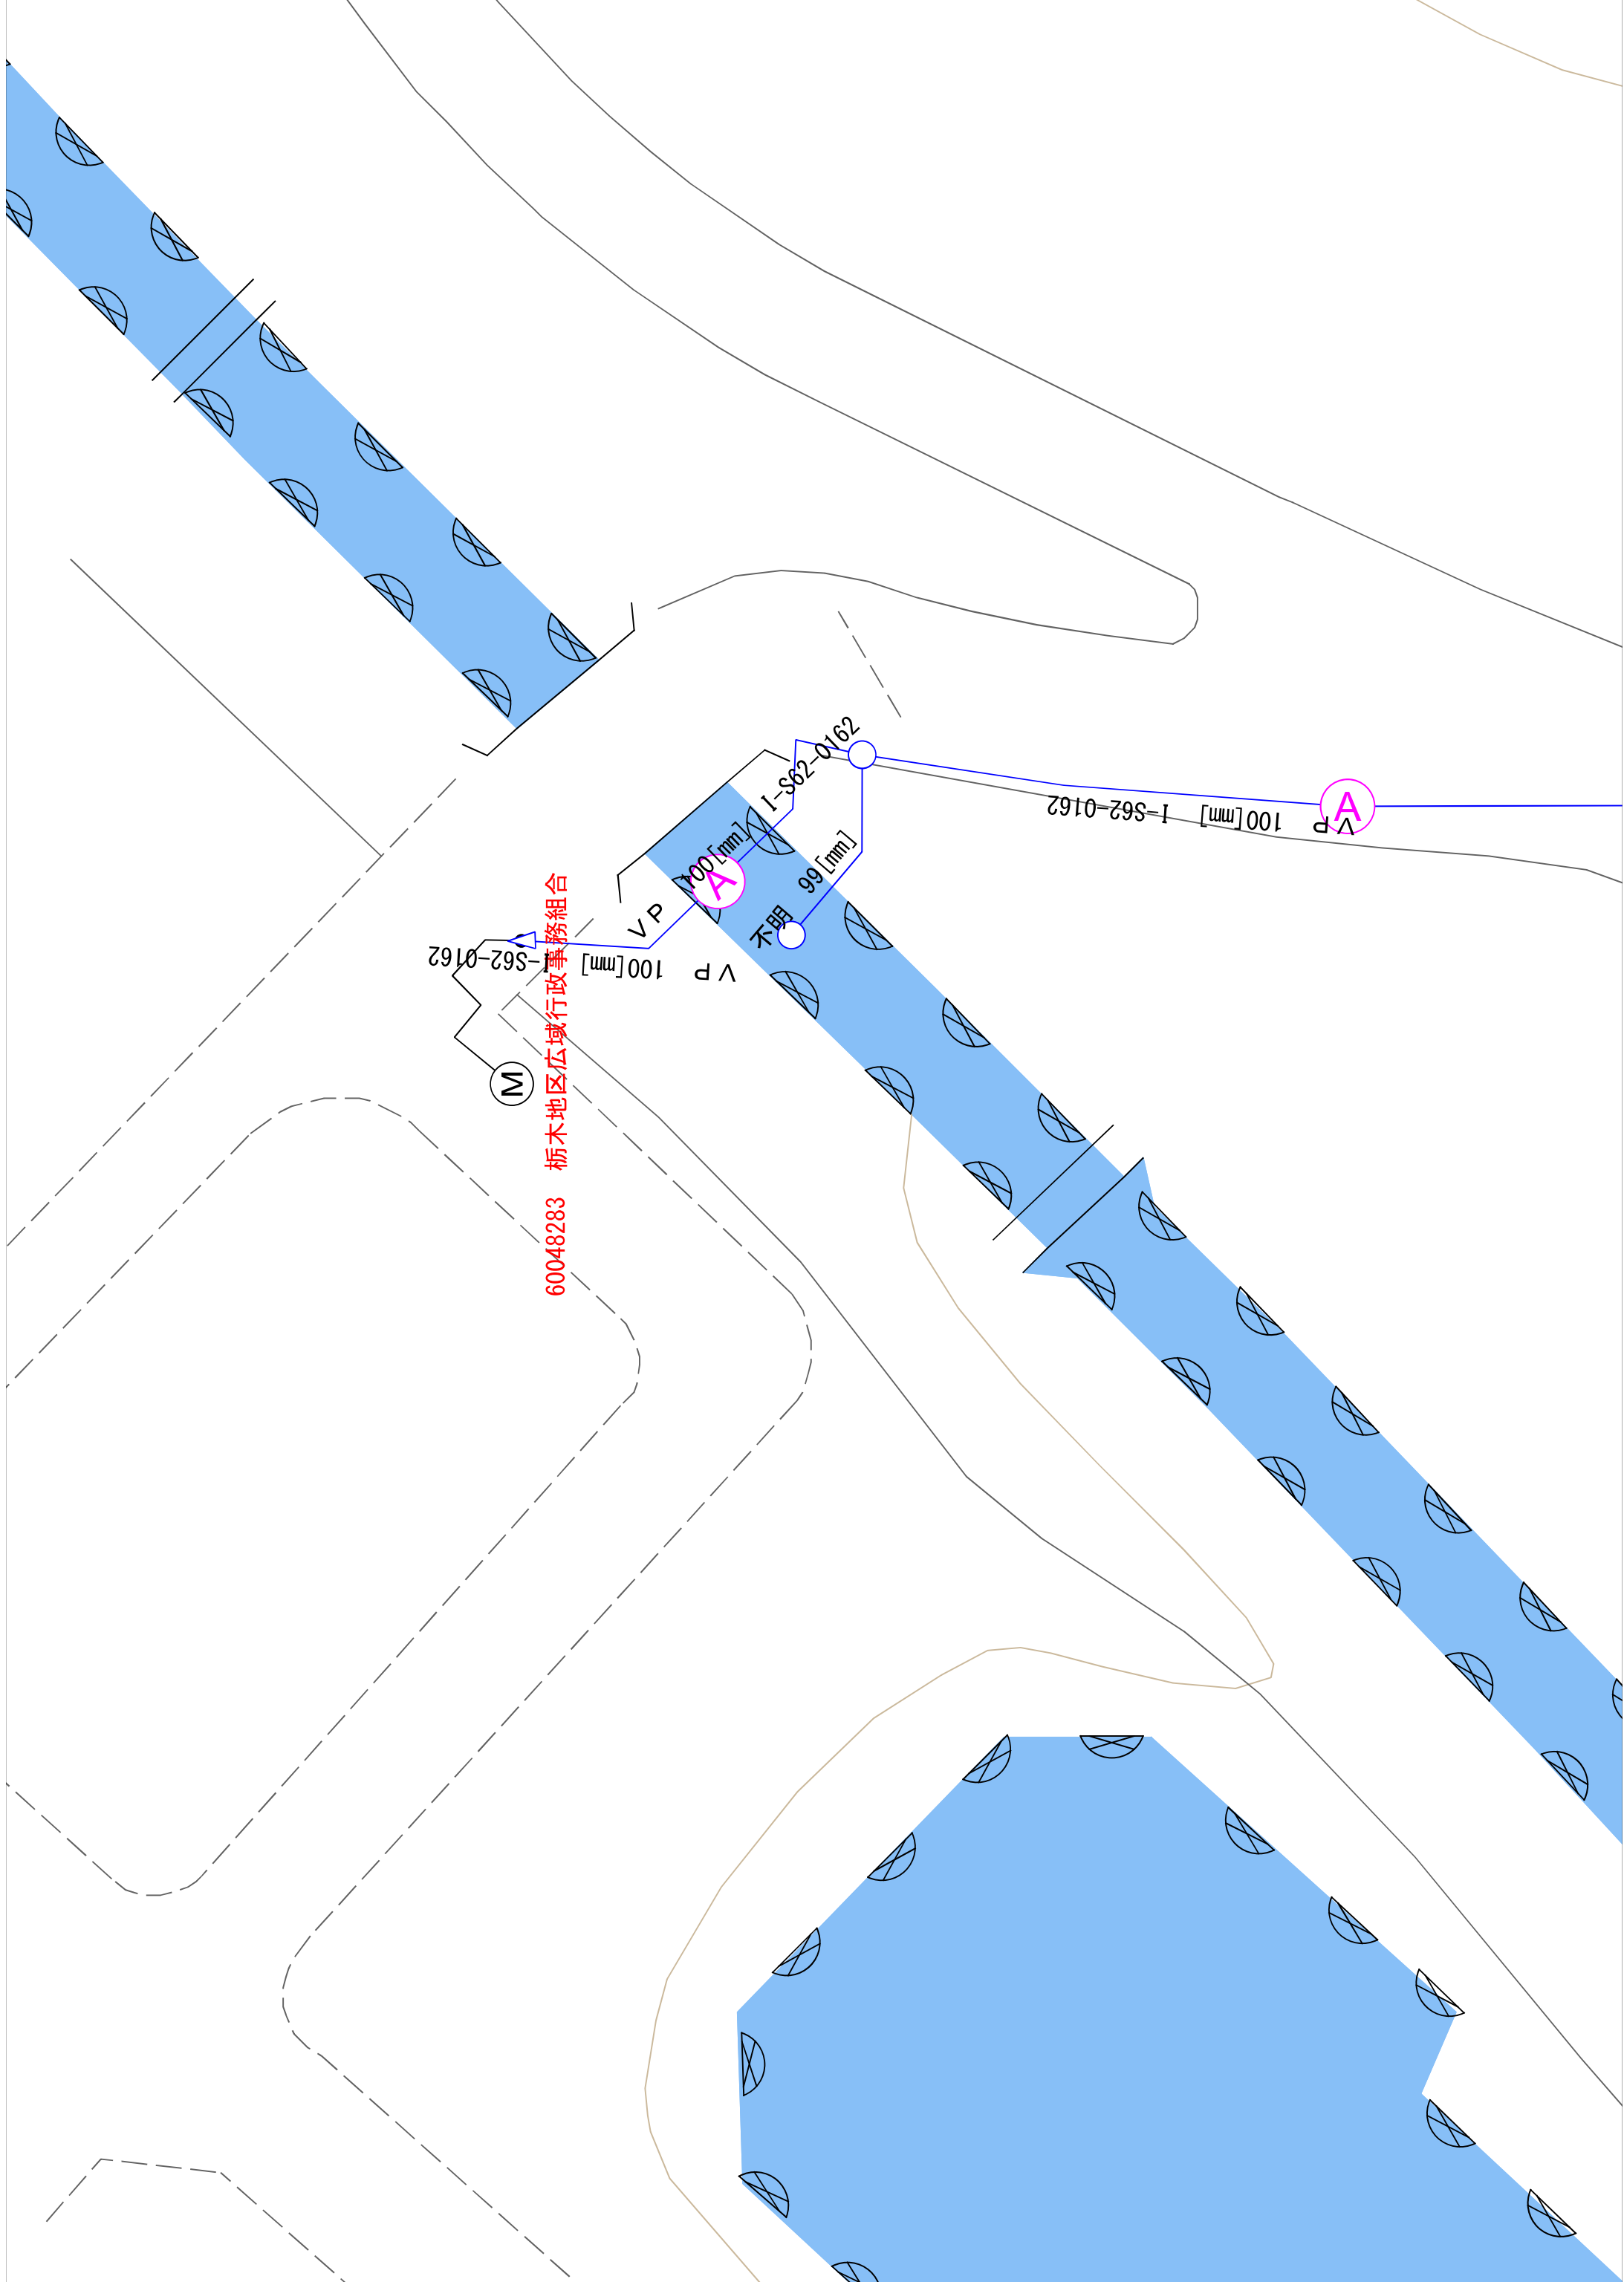

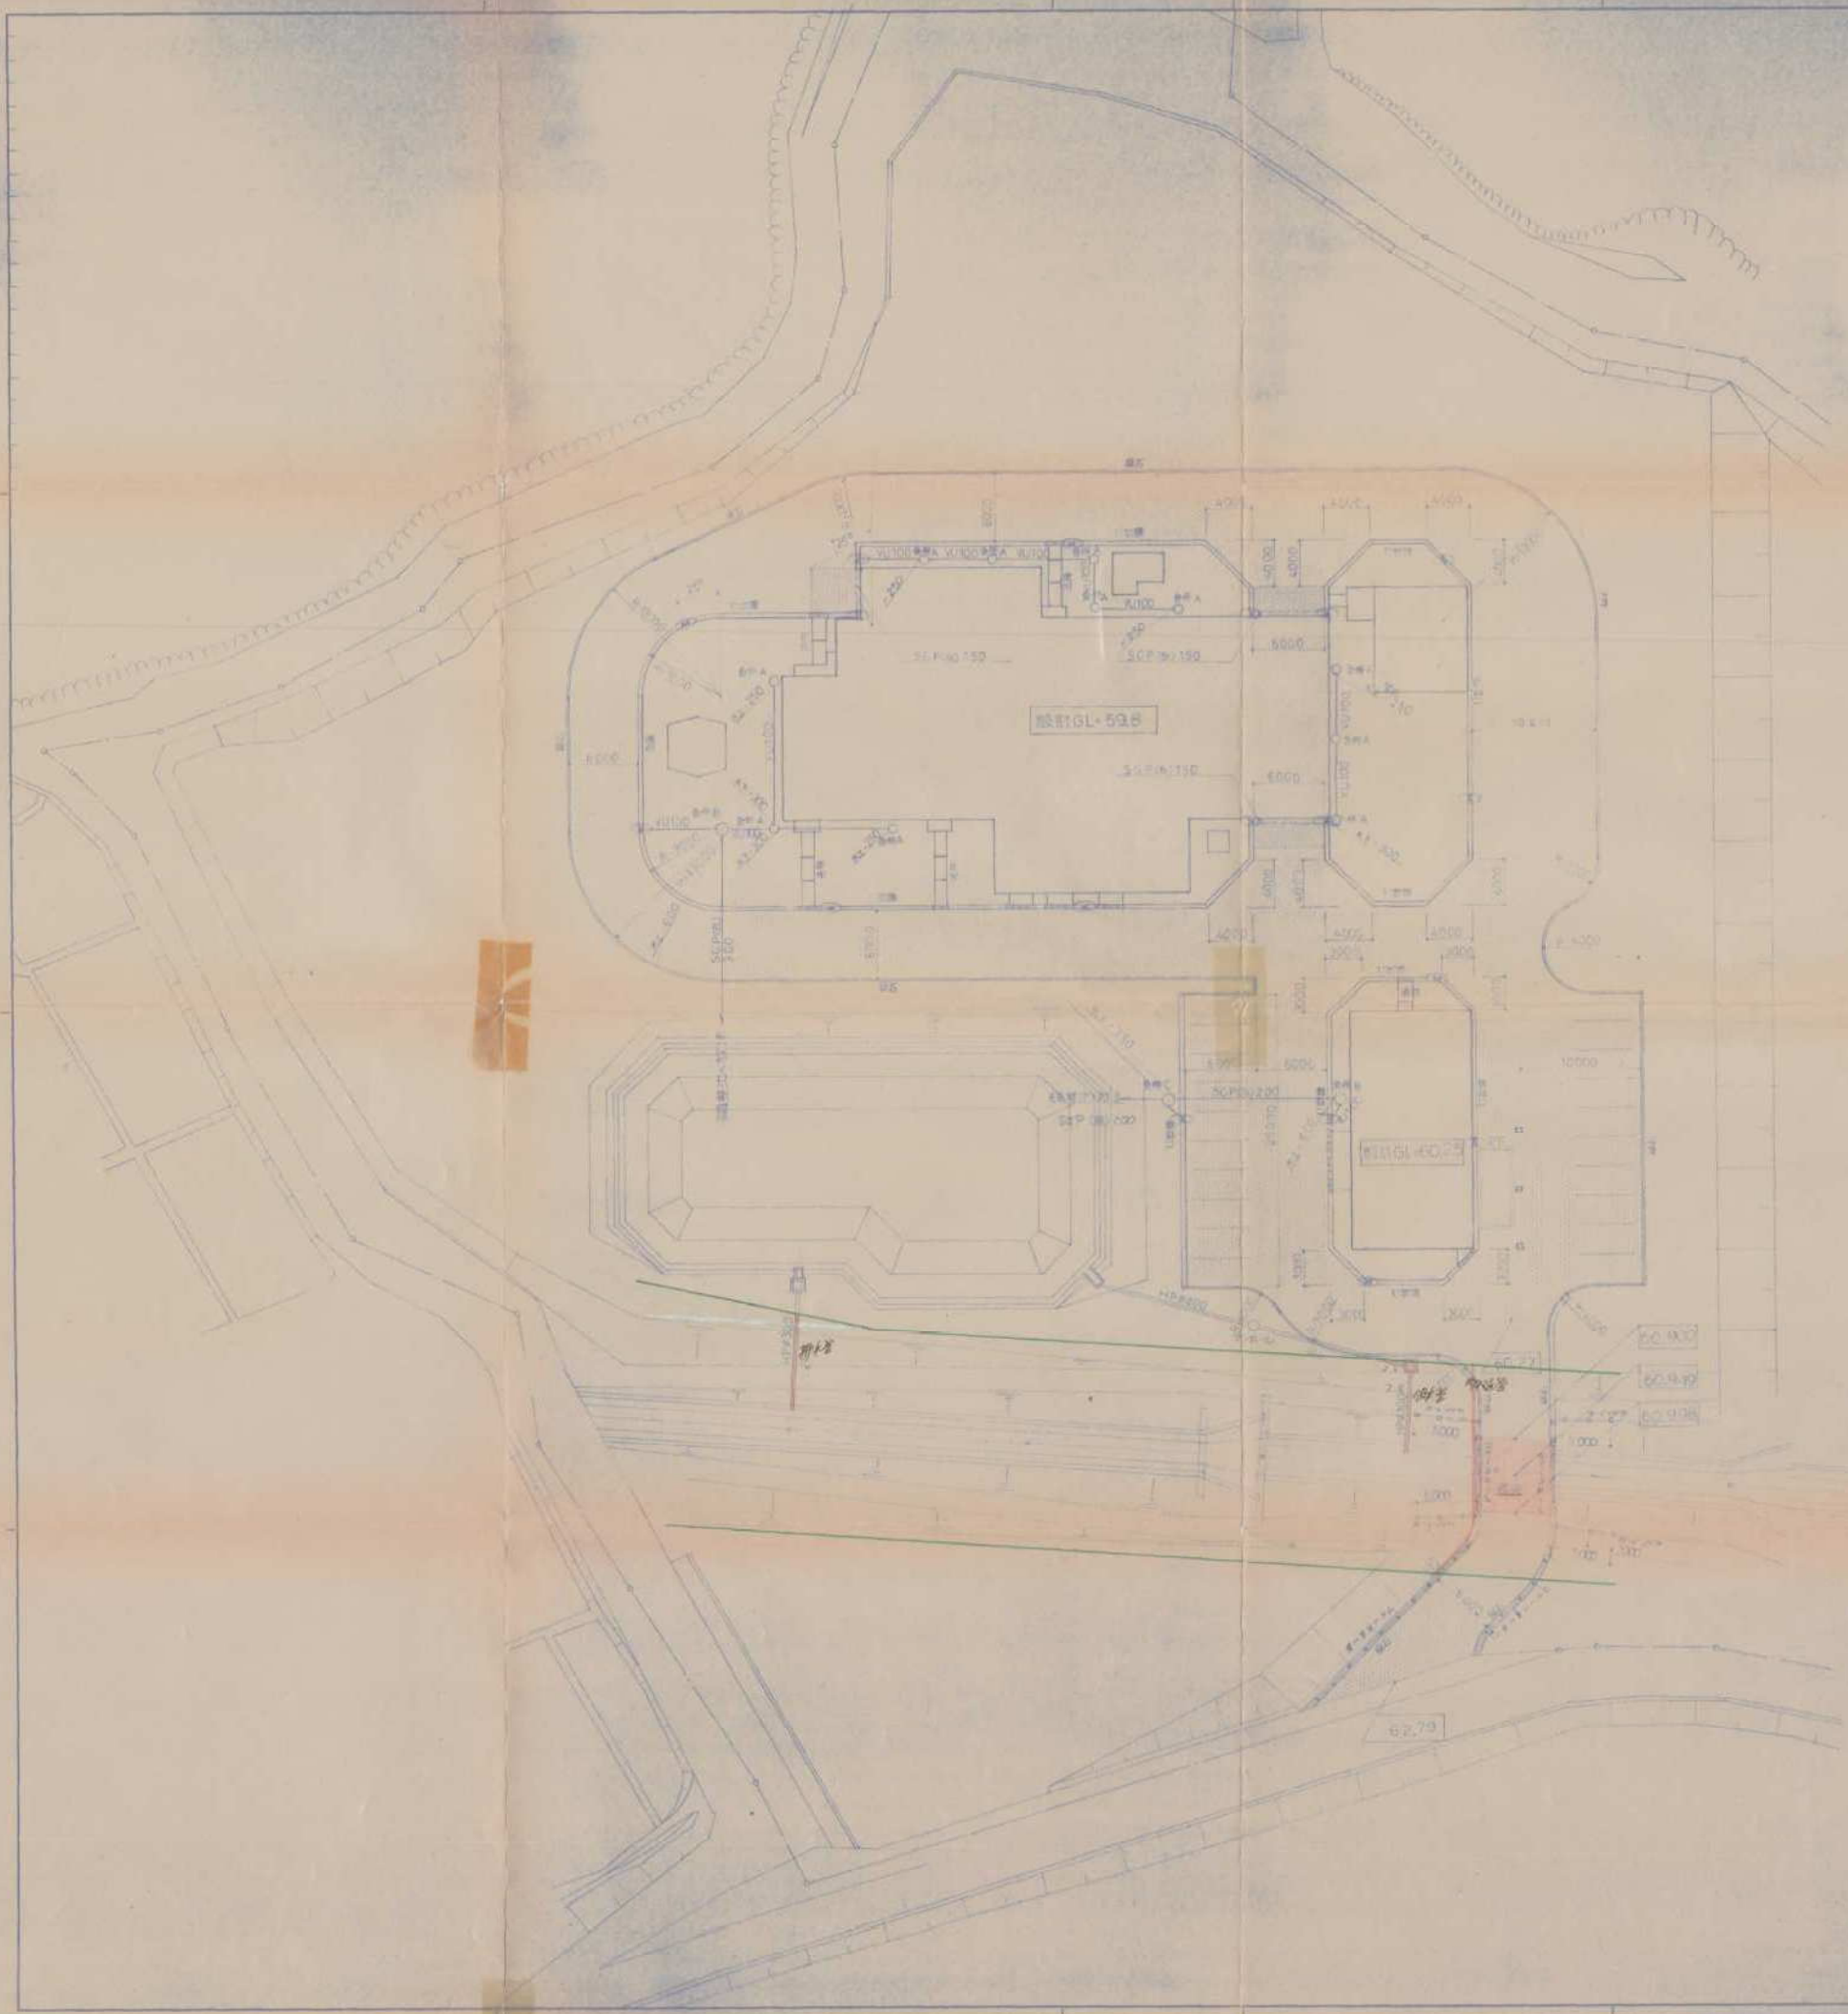



   
   
   
   
   
   
   


   
   

   

 





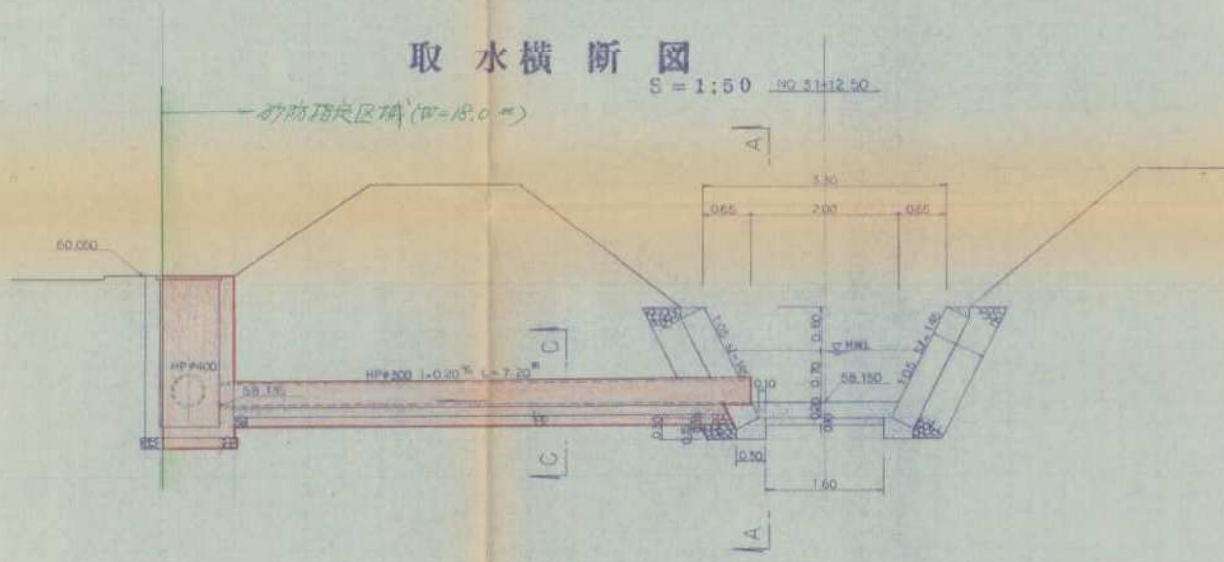


## 正面图 (A-A)

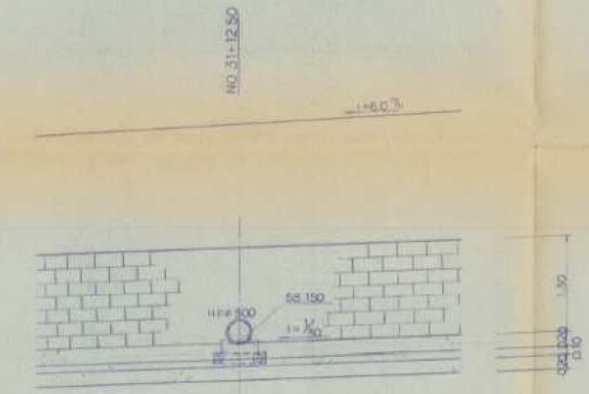



## C-C 断面图

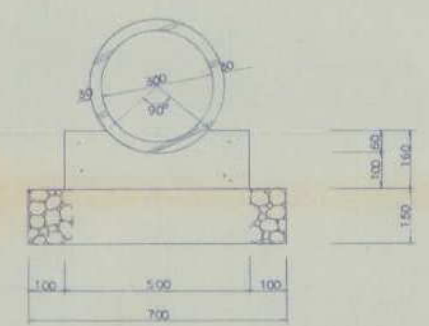


## 排水横断面图

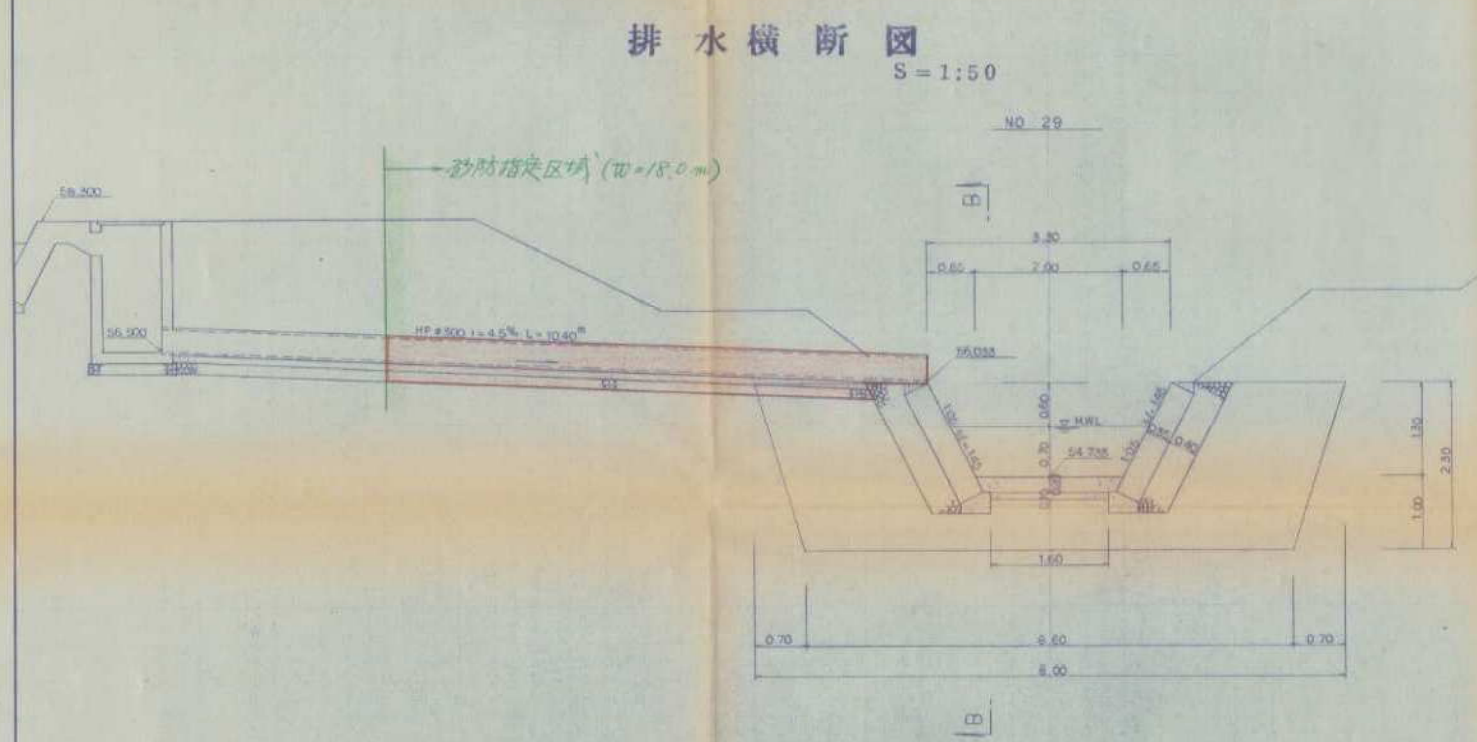


## 正面图 (B-B)

 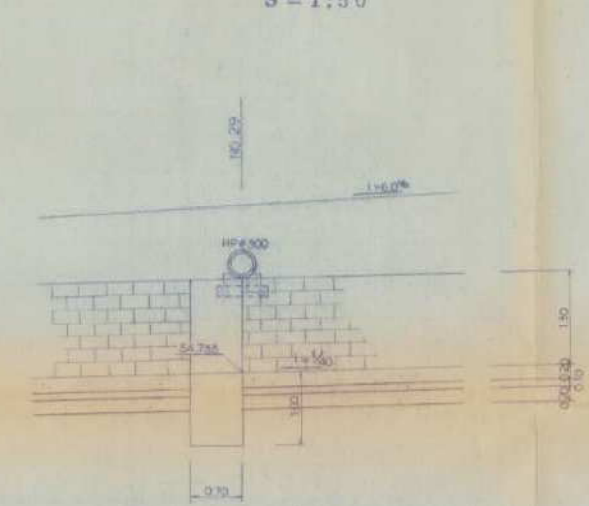



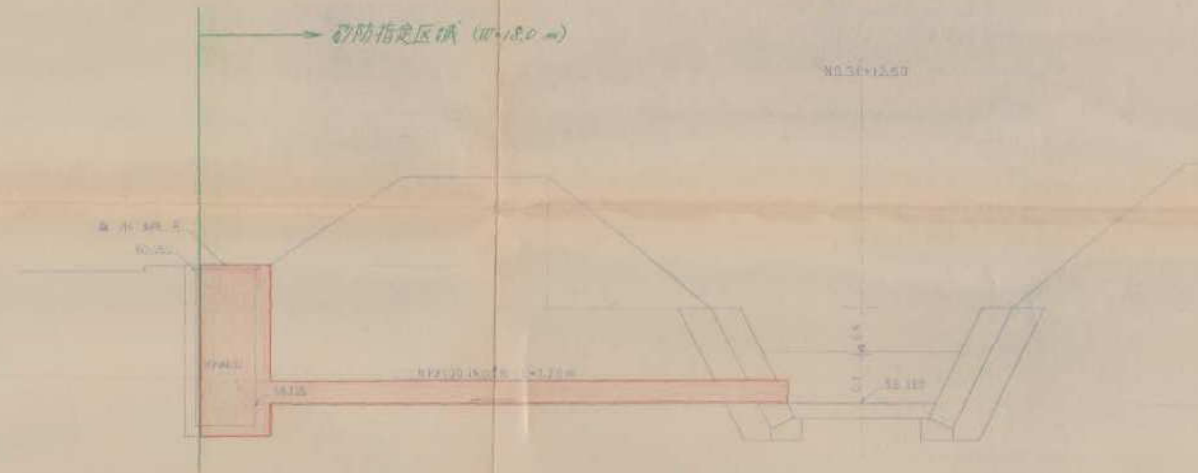



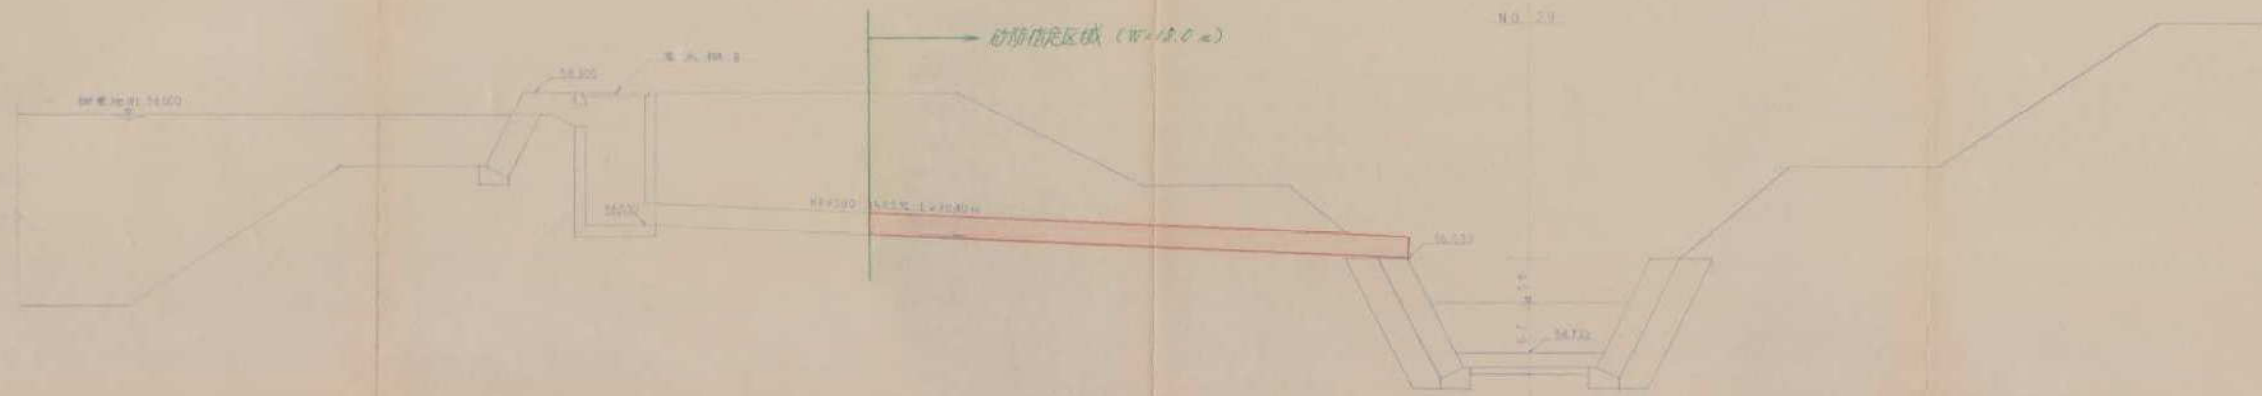


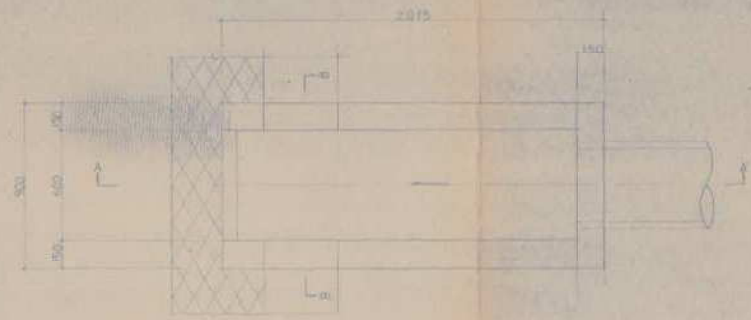


基本A平面図 S-1:20

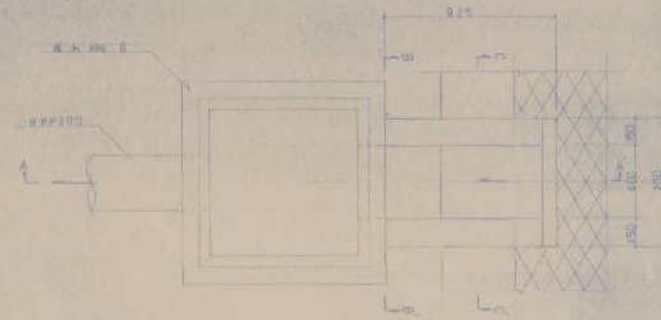


基本B平面図 S-1:20

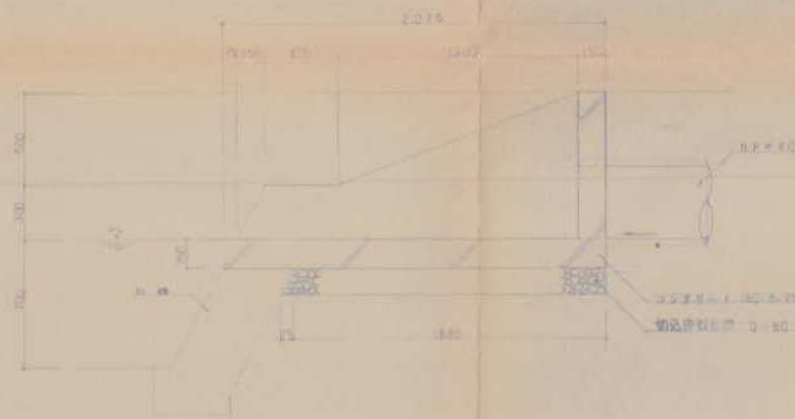


A-A 断面図 S-1:20

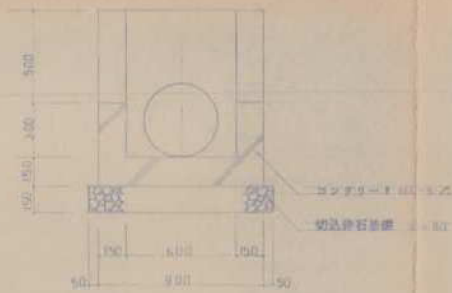


B-B 断面図 S-1:20

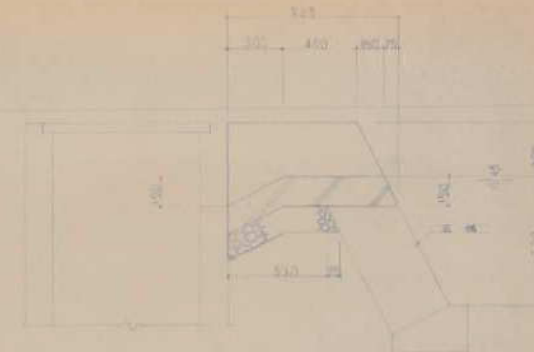


A-A 断面図 S-1:20

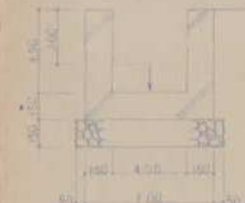


B-B 断面図 S-1:20

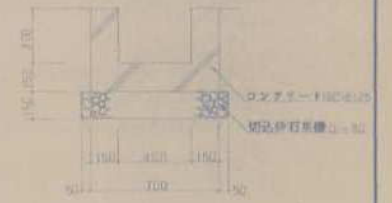


C-C 断面図 S-1:20

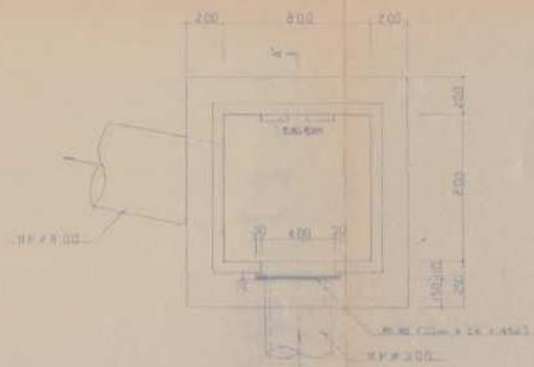


基本A平面図 S-1:20

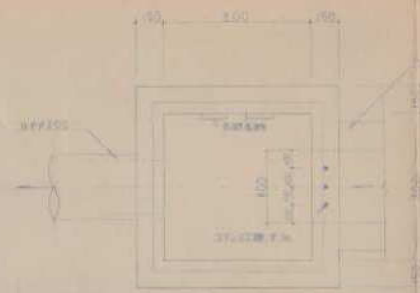


基本B平面図 S-1:20

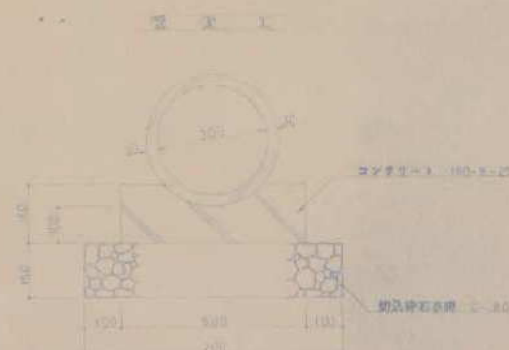


断面図 S-1:10

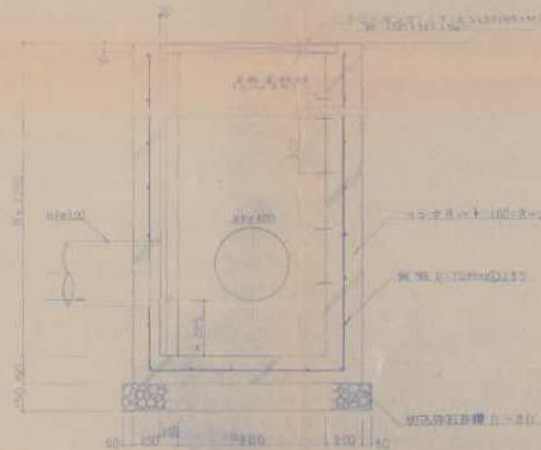

A-A 断面図 S-1:20

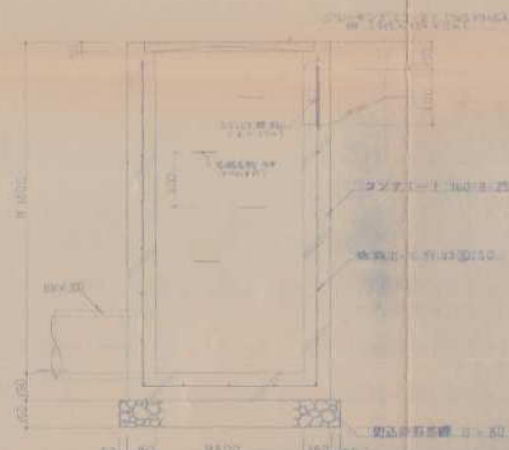

断面図 S-1:20

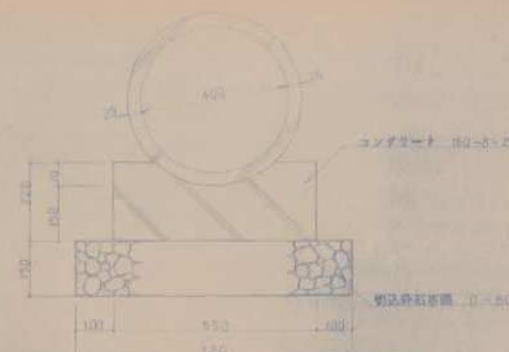

断面図 S-1:10

